


Safer Junctions programme – A1 Holloway Road (incl. Drayton Park junction) - Works Phase 1

Sheet 1 of 3

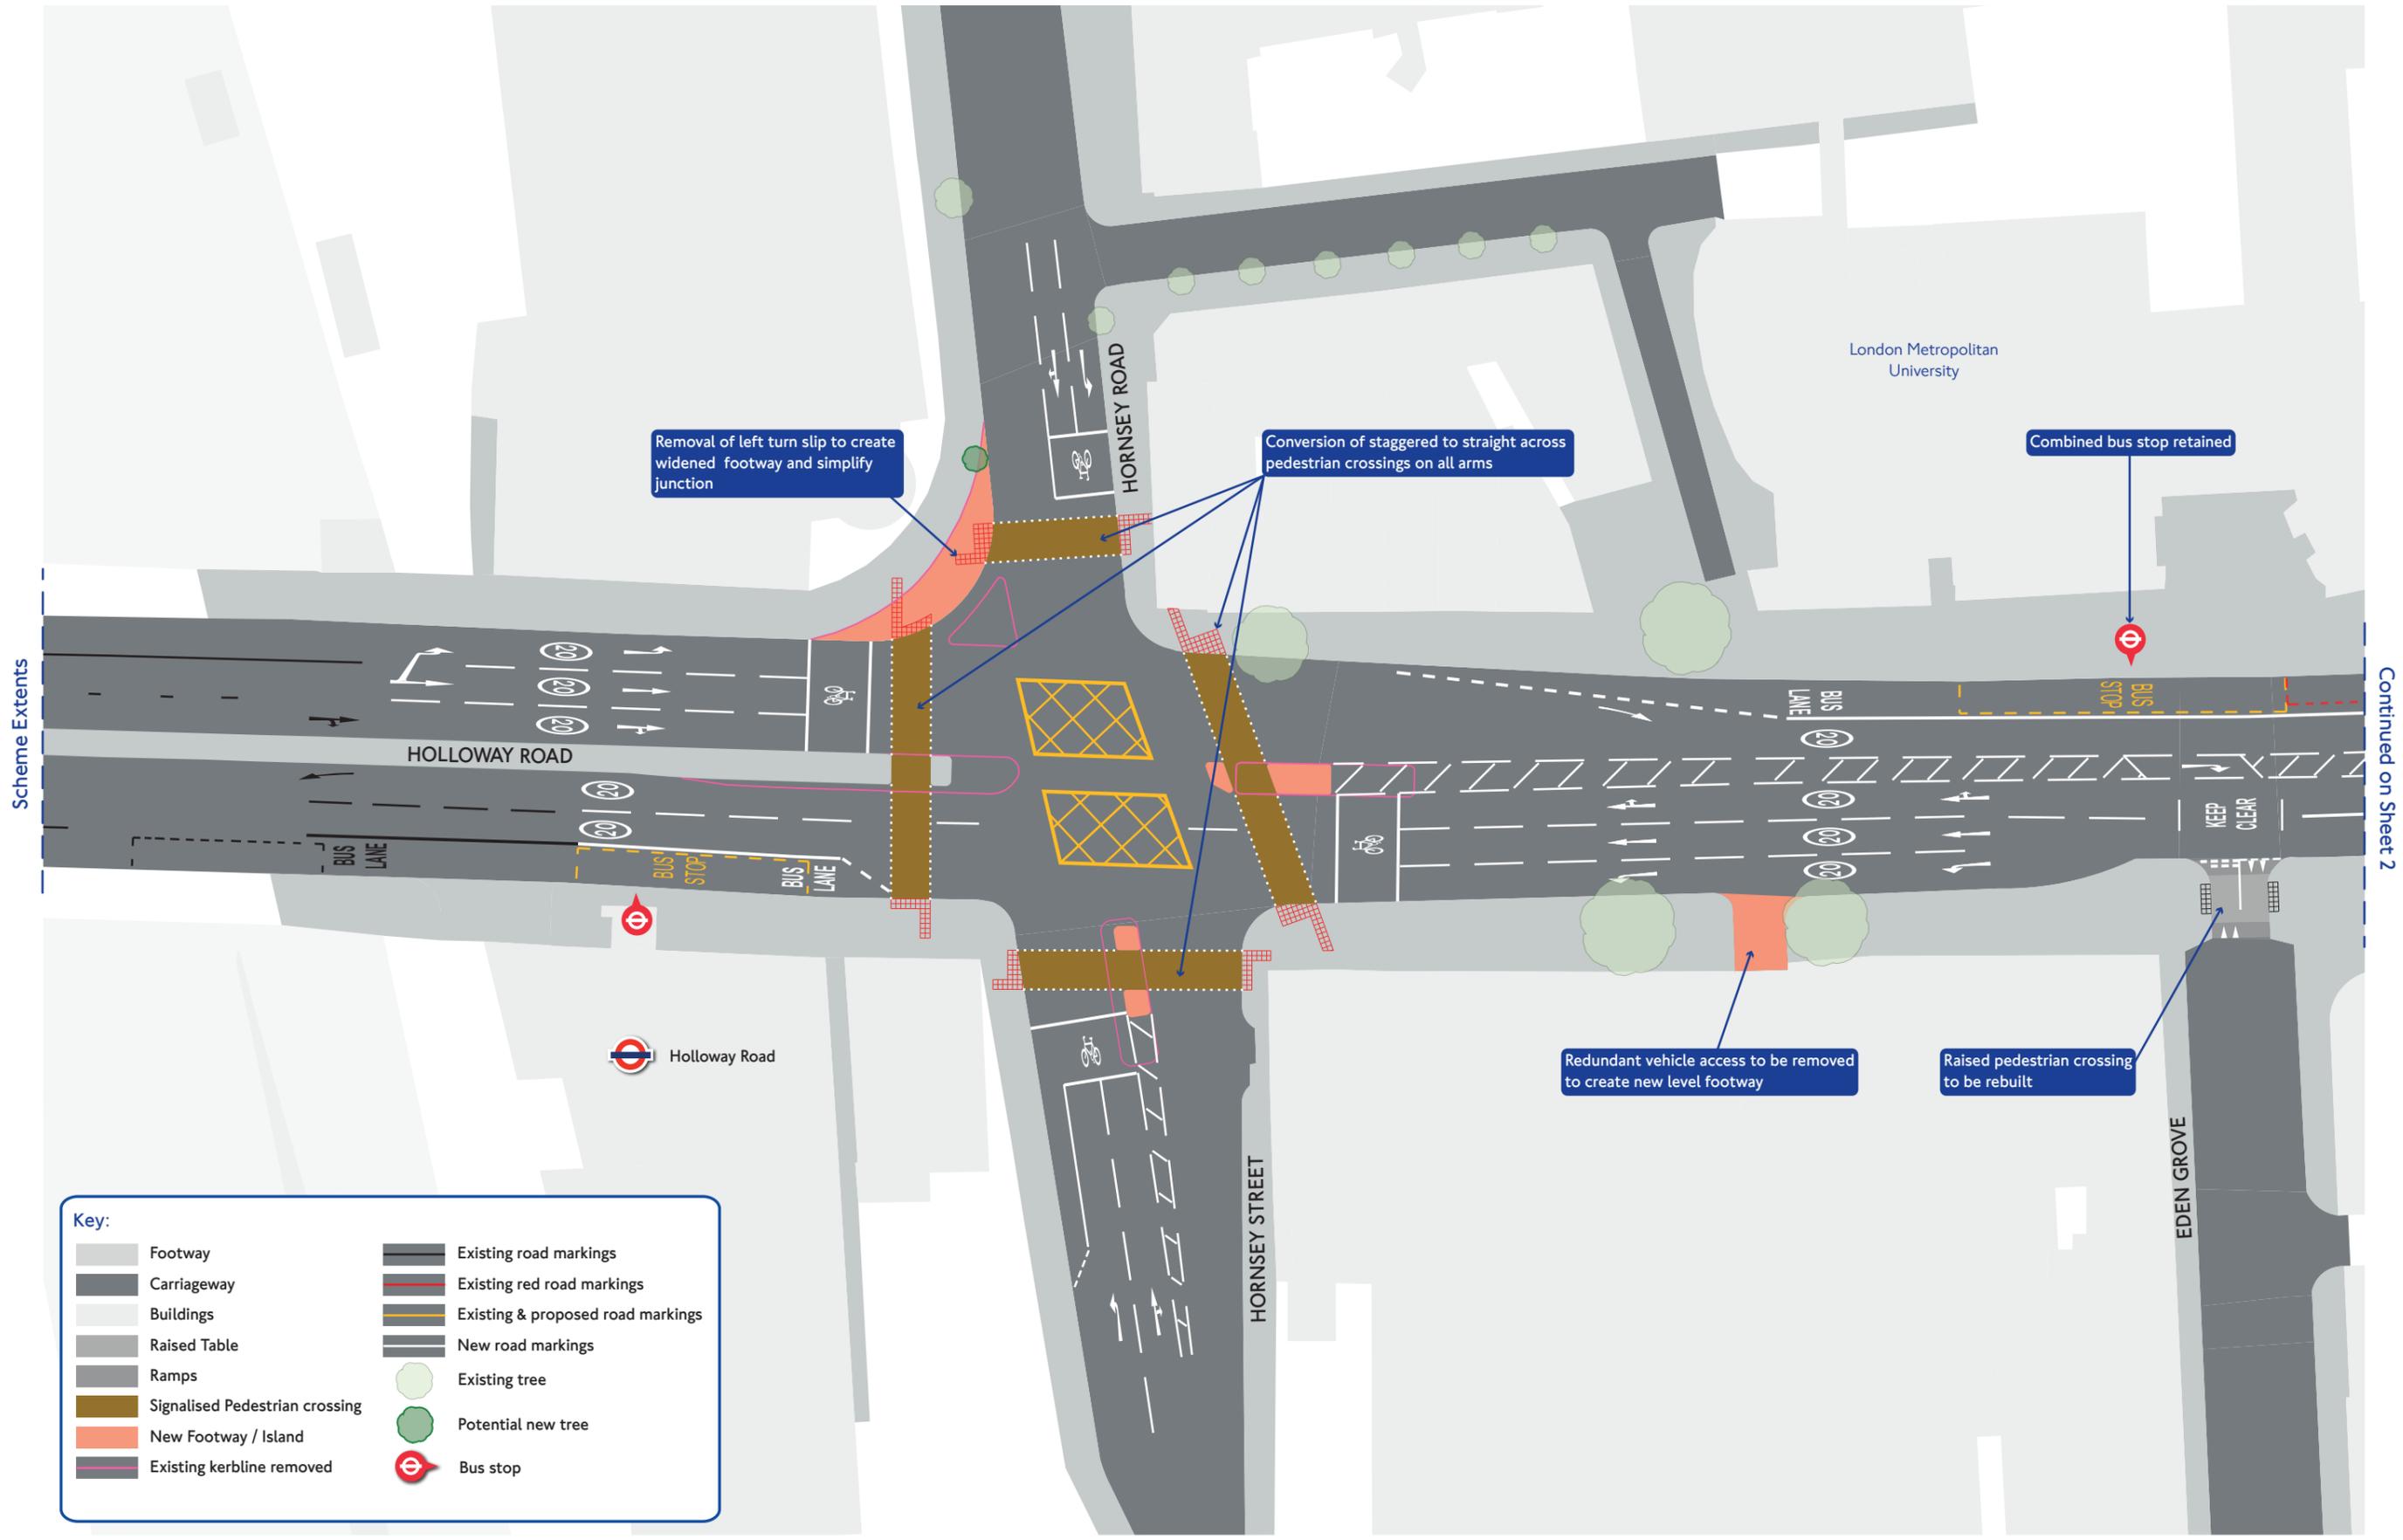


Key:

| | |
|--------------------------------|-----------------------------------|
| Footway | Existing road markings |
| Carriageway | Existing red road markings |
| Buildings | Existing & proposed road markings |
| Raised Table | New road markings |
| Ramps | Existing tree |
| Signalised Pedestrian crossing | Potential new tree |
| New Footway / Island | Bus stop |
| Existing kerbline removed | |

Continued on Sheet 2

Safer Junctions programme – A1 Holloway Road (incl. Drayton Park junction) - Works Phase 2

Sheet 2 of 3

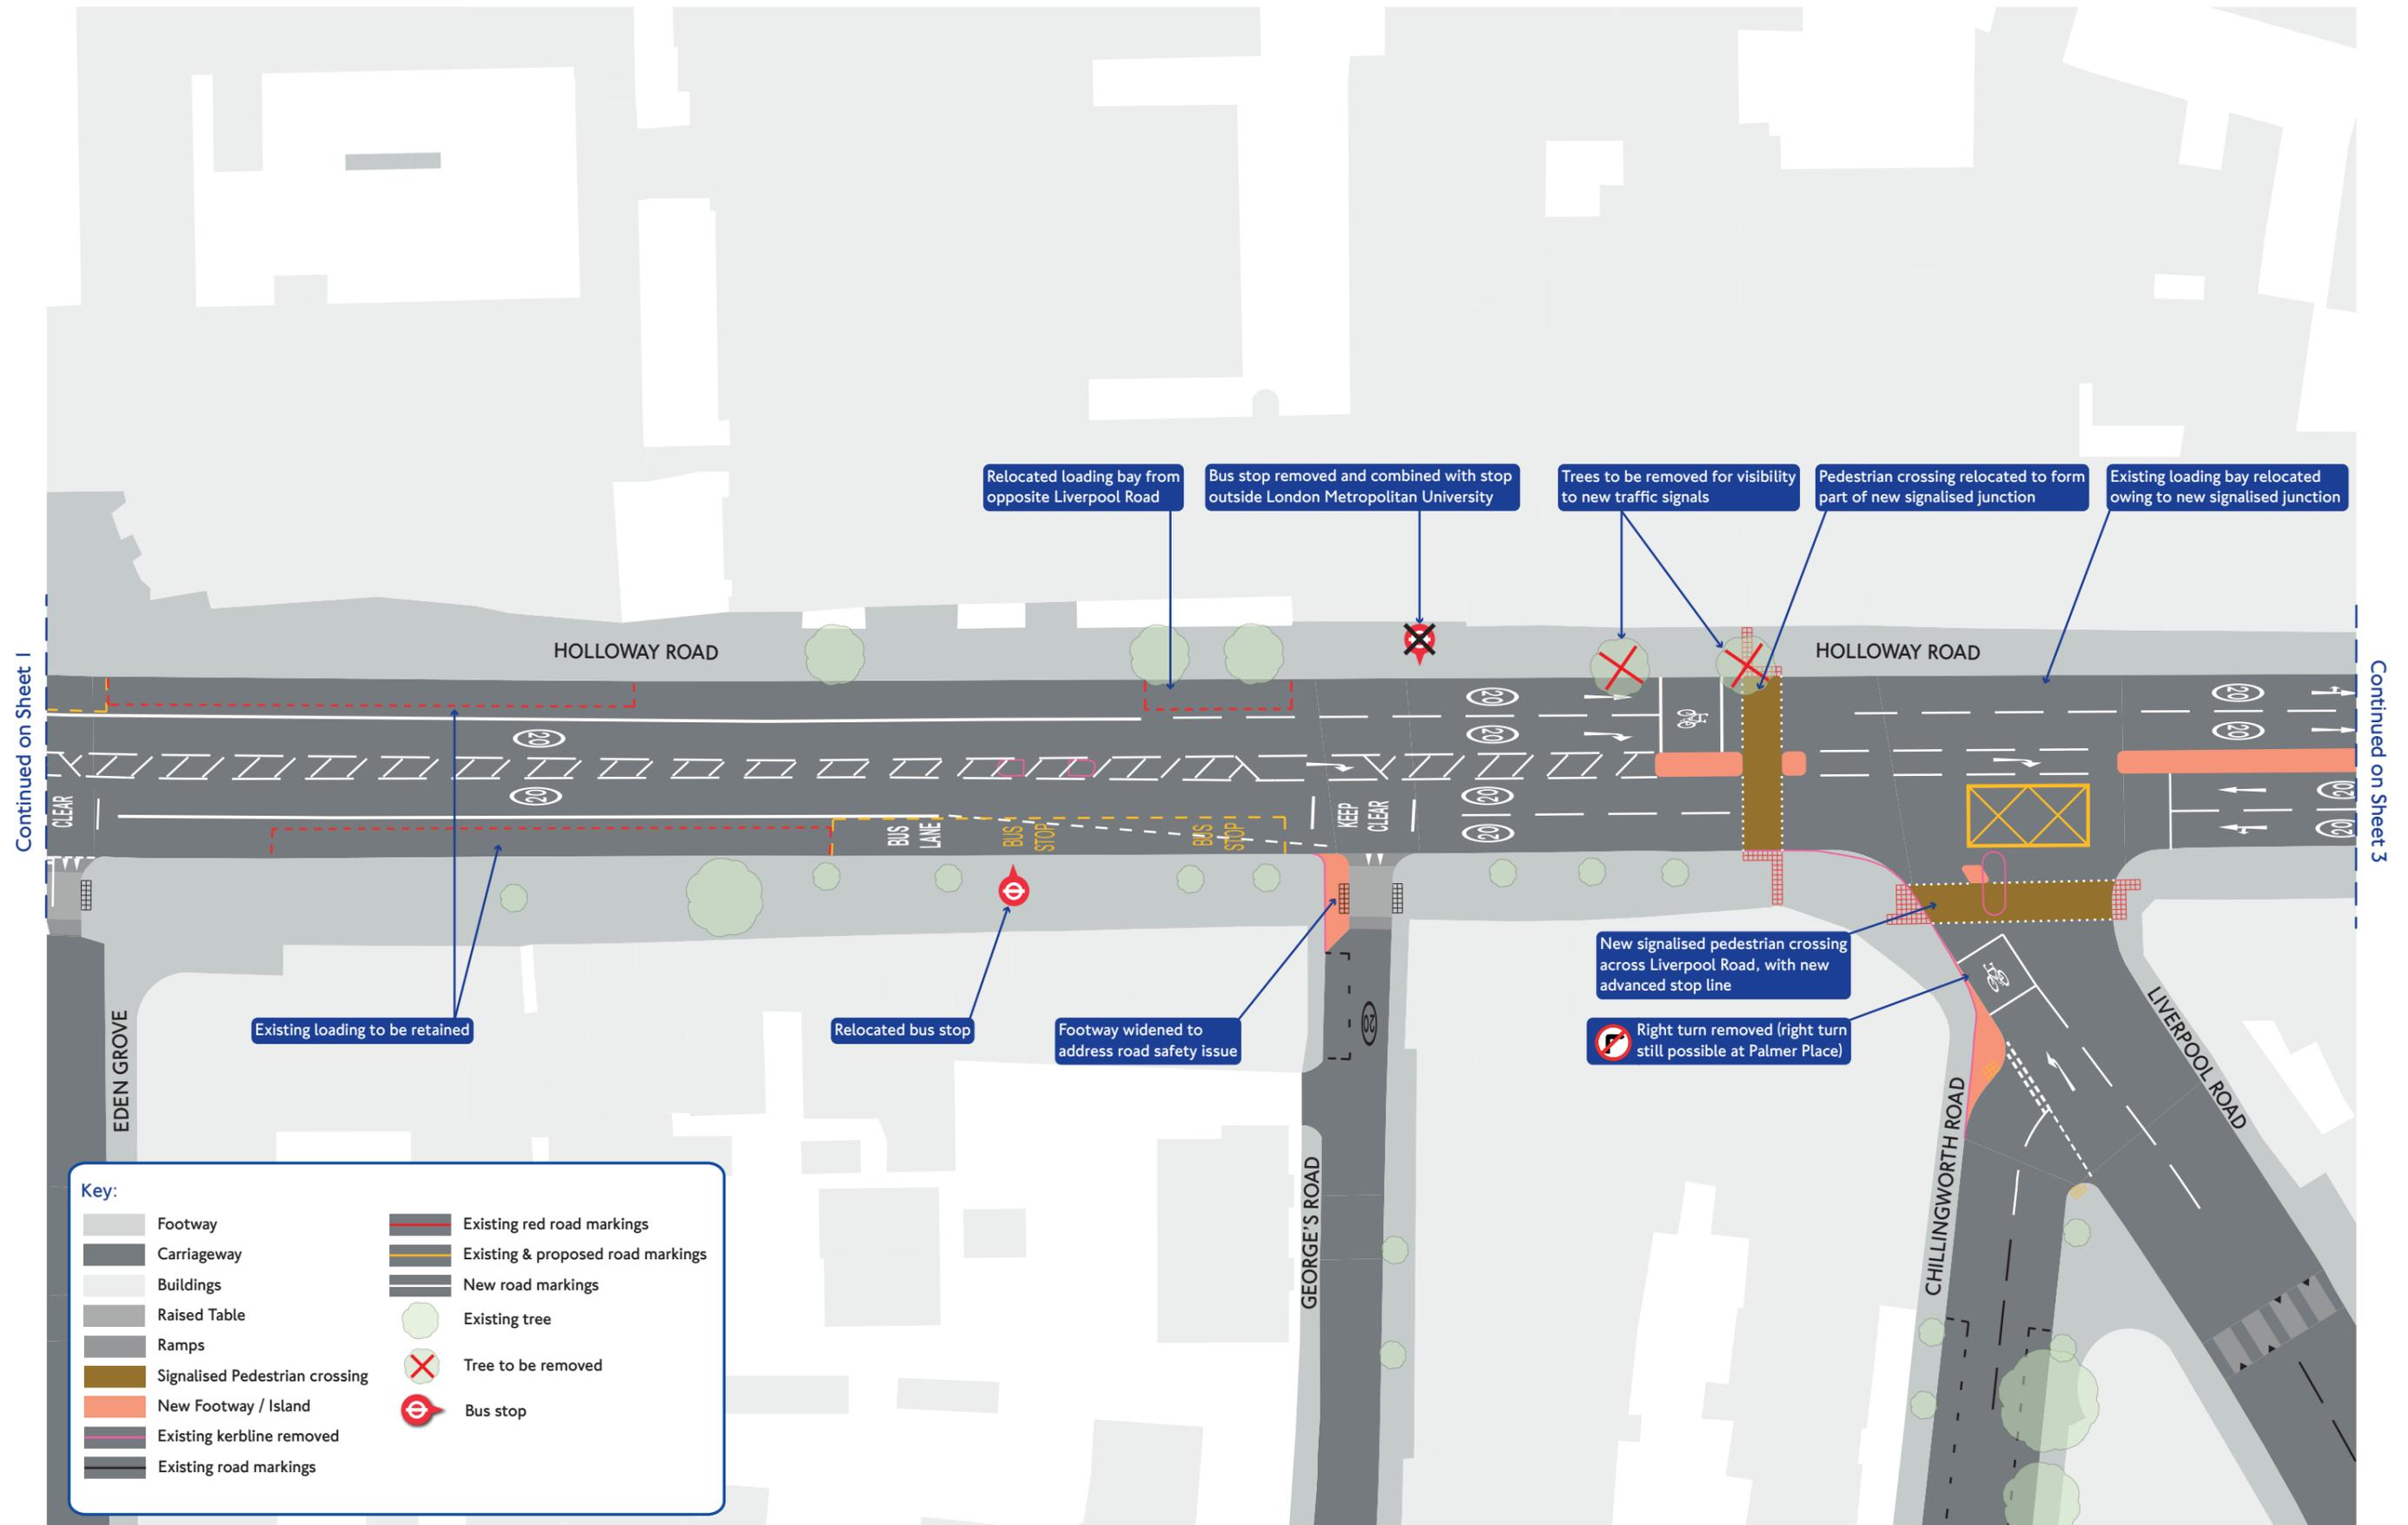

Continued on Sheet 1

Continued on Sheet 3

Key:

| | | | |
|--|--------------------------------|--|-----------------------------------|
| | Footway | | Existing red road markings |
| | Carriageway | | Existing & proposed road markings |
| | Buildings | | New road markings |
| | Raised Table | | Existing tree |
| | Ramps | | Tree to be removed |
| | Signalised Pedestrian crossing | | Bus stop |
| | New Footway / Island | | |
| | Existing kerbline removed | | |
| | Existing road markings | | |

Safer Junctions programme – A1 Holloway Road (incl. Drayton Park junction) - Works Phase 3

Sheet 3 of 3

